



A2

1:200

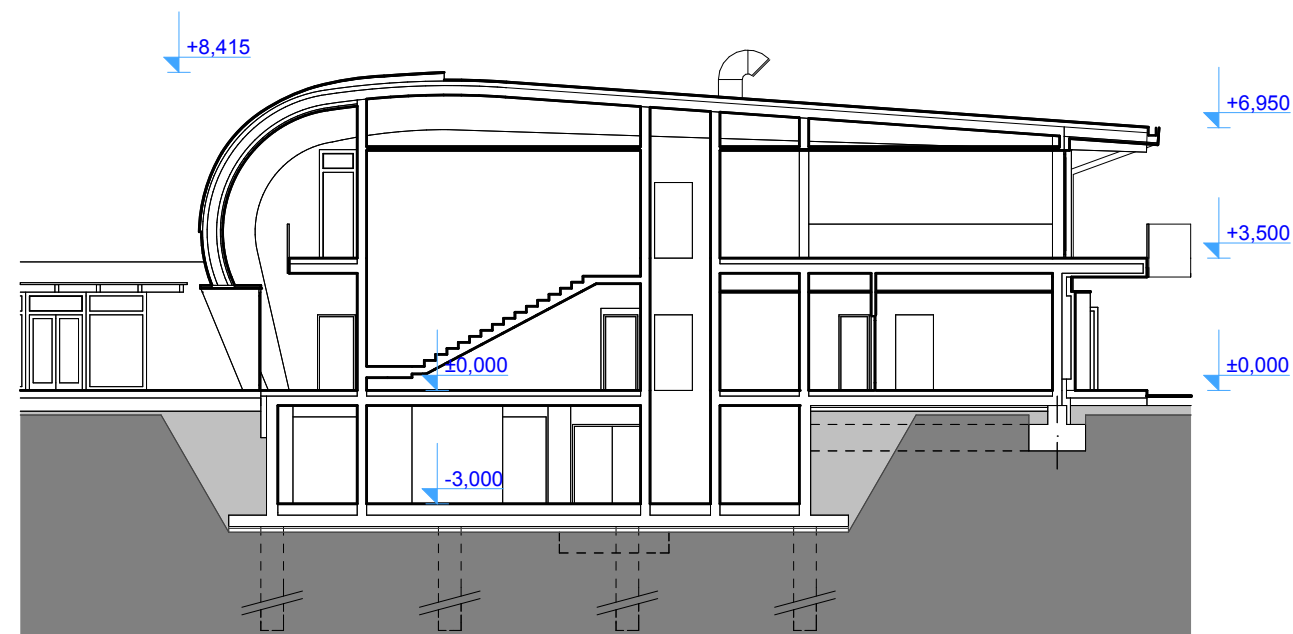


B2

1:200

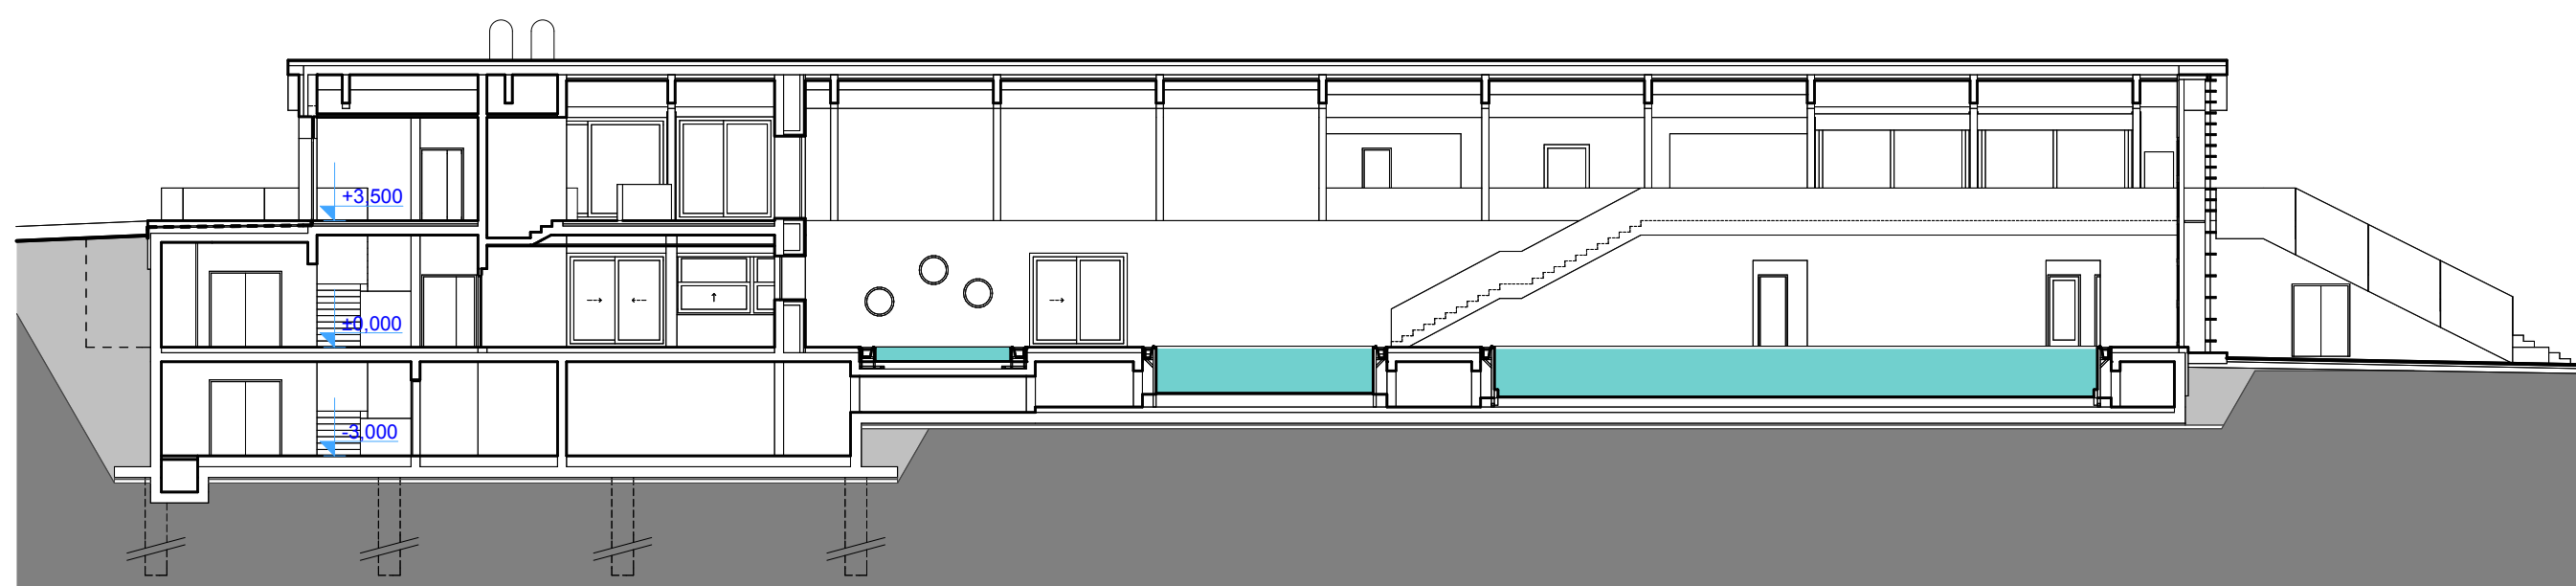

C2

1:200

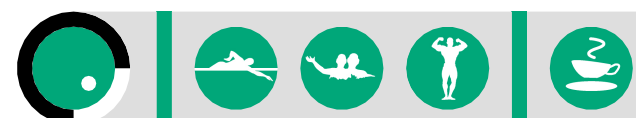

KRYTÝ BAZÉN

ŘEZY

1:200

