


A4

1:200

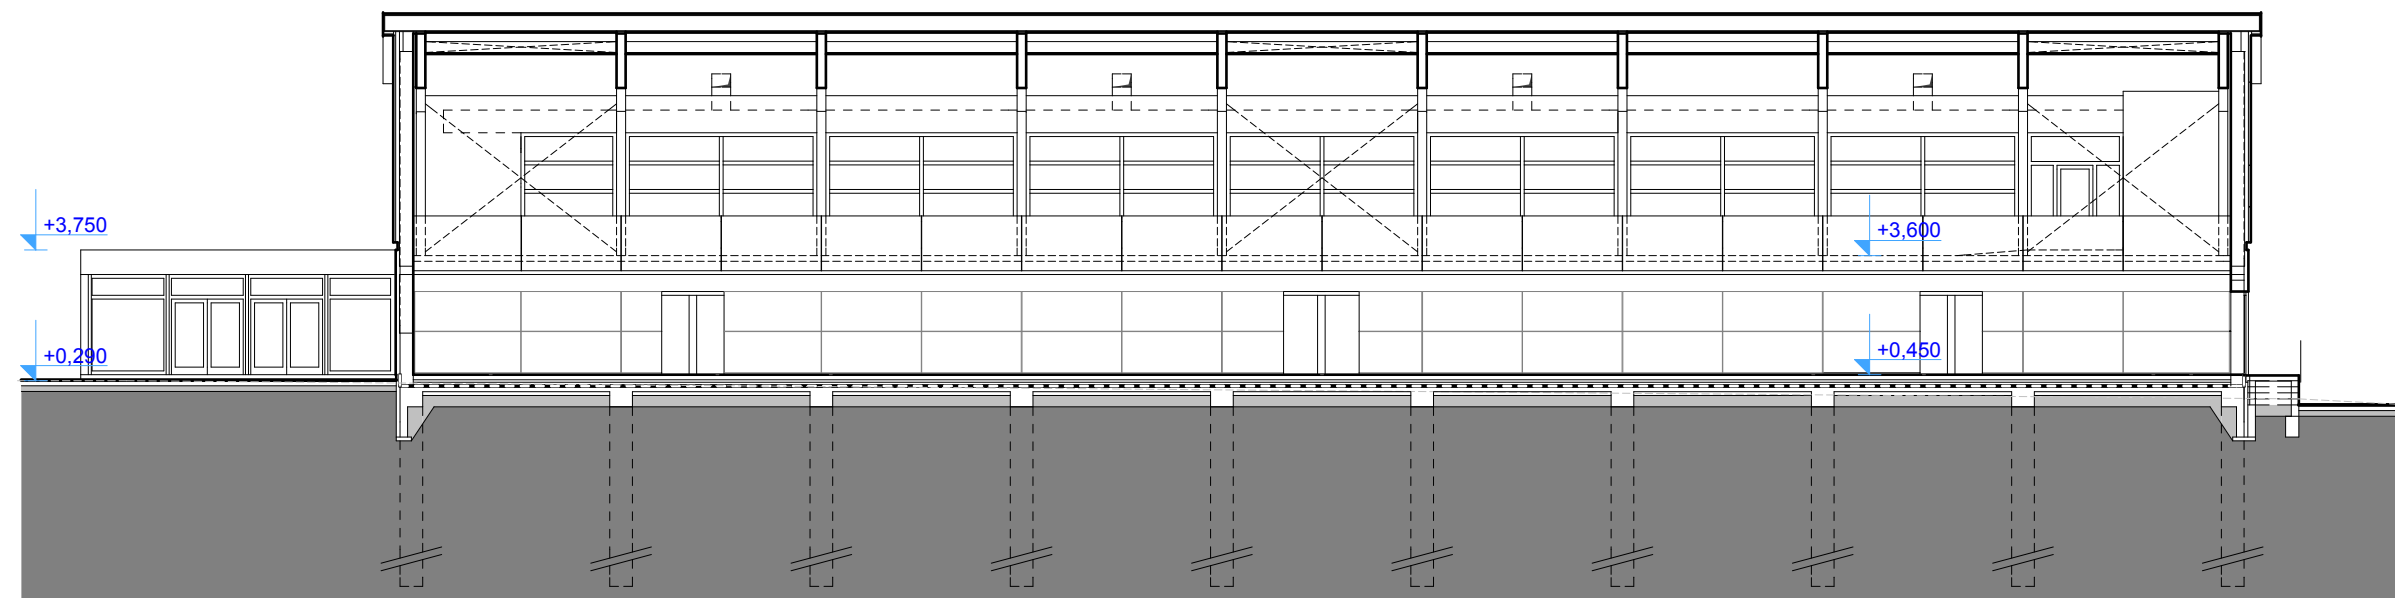

B4

1:200



SPORTOVNÍ HALA

ŘEZY

1:200

