




A3 1:200

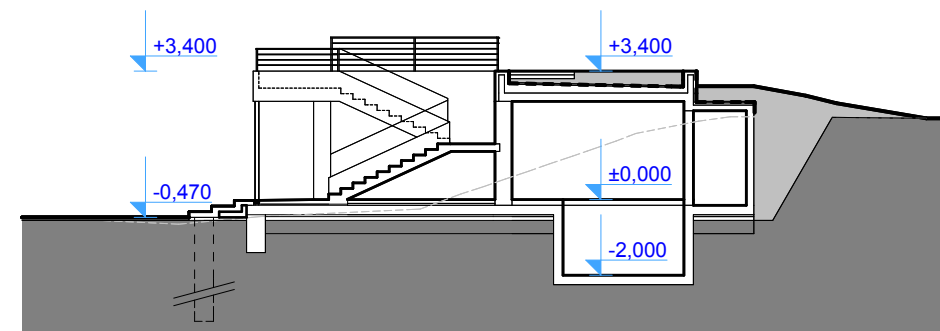

B3 1:200

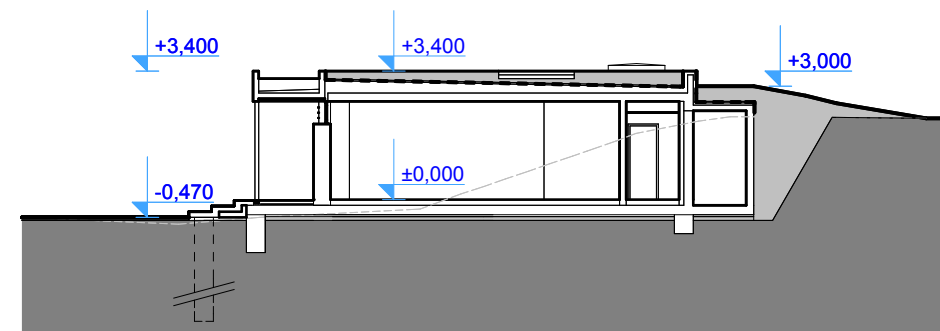

C3 1:200

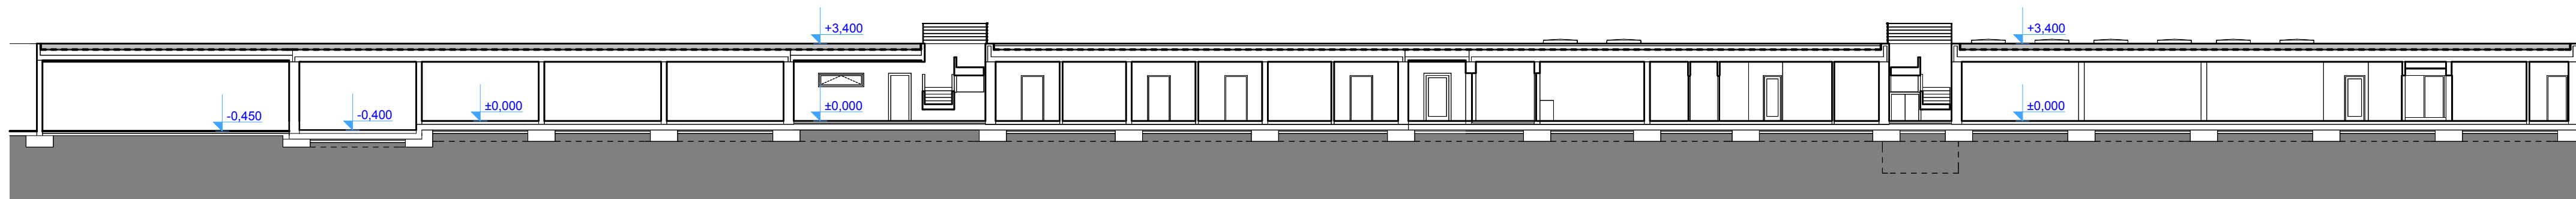

D3 1:200



ŠATNY, TRIBUNA

ŘEZY

1:200

