
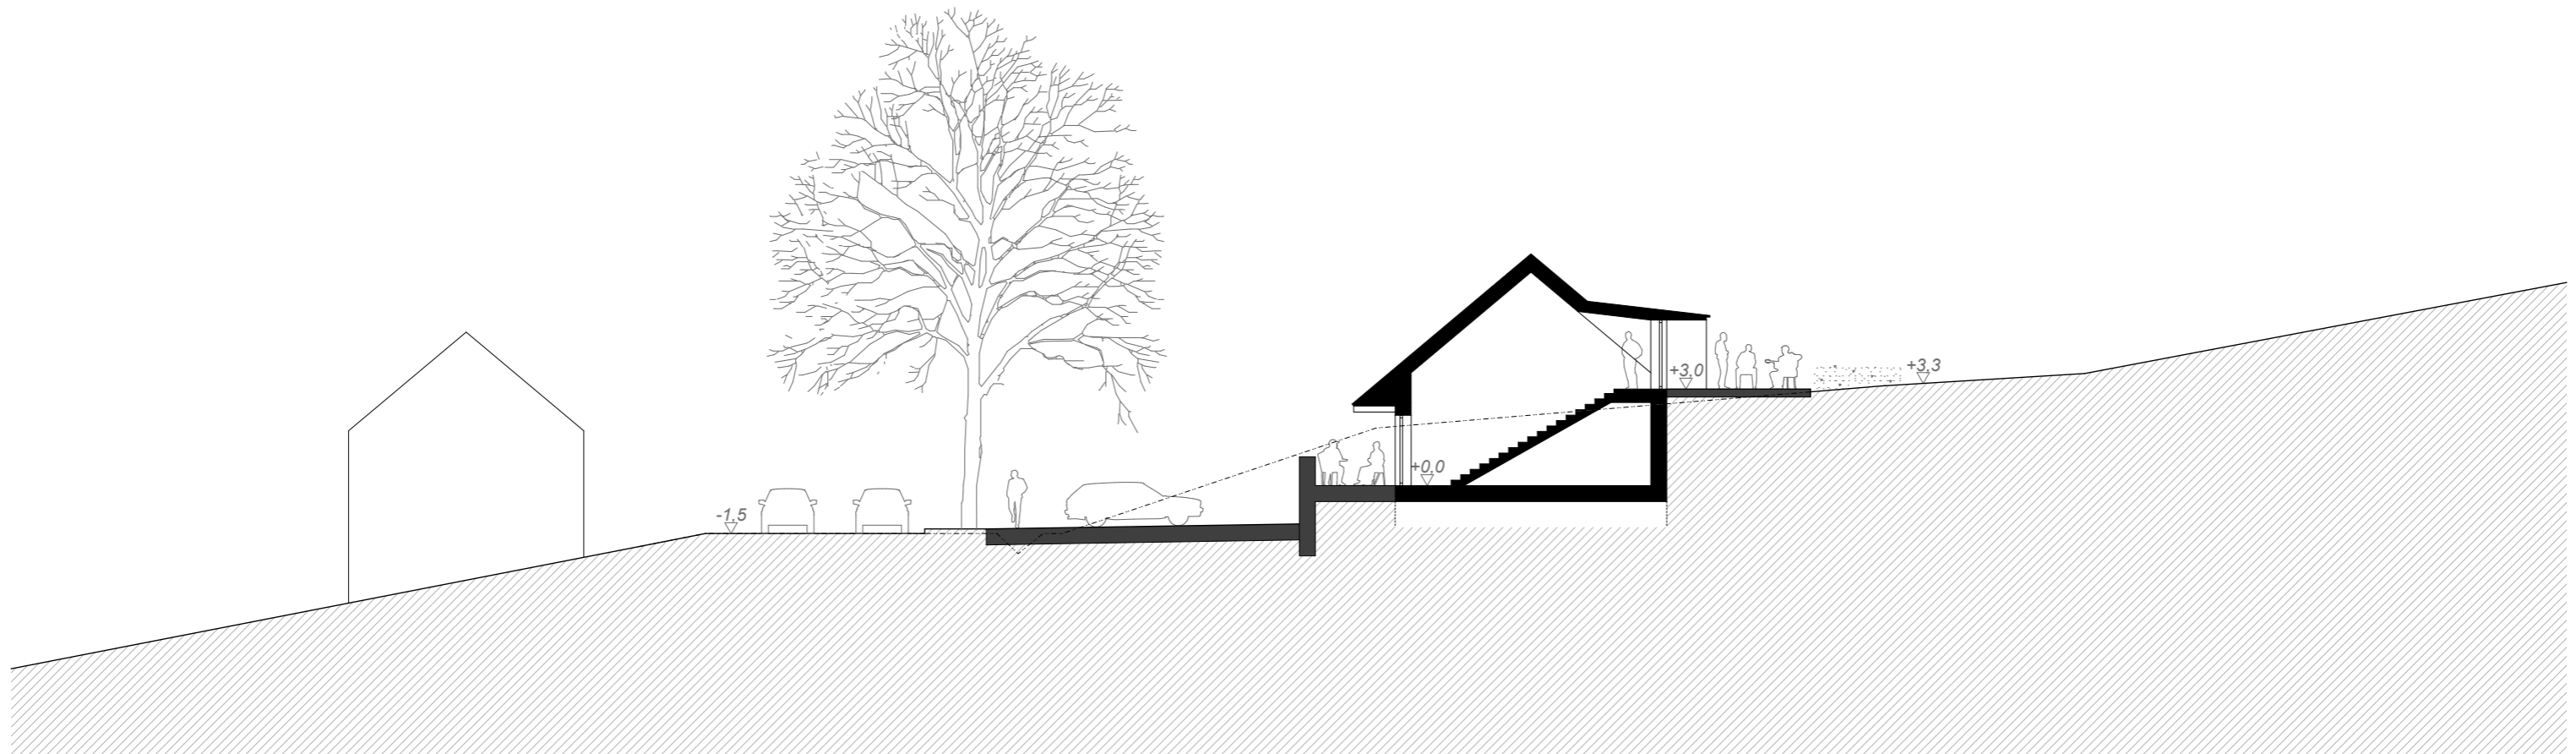


ŘEZ A-A'

M 1:200

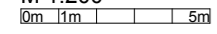

ŘEZ B-B'

M 1:200

