


ŘEZ A-A
M 1:200
0m 1m 5m

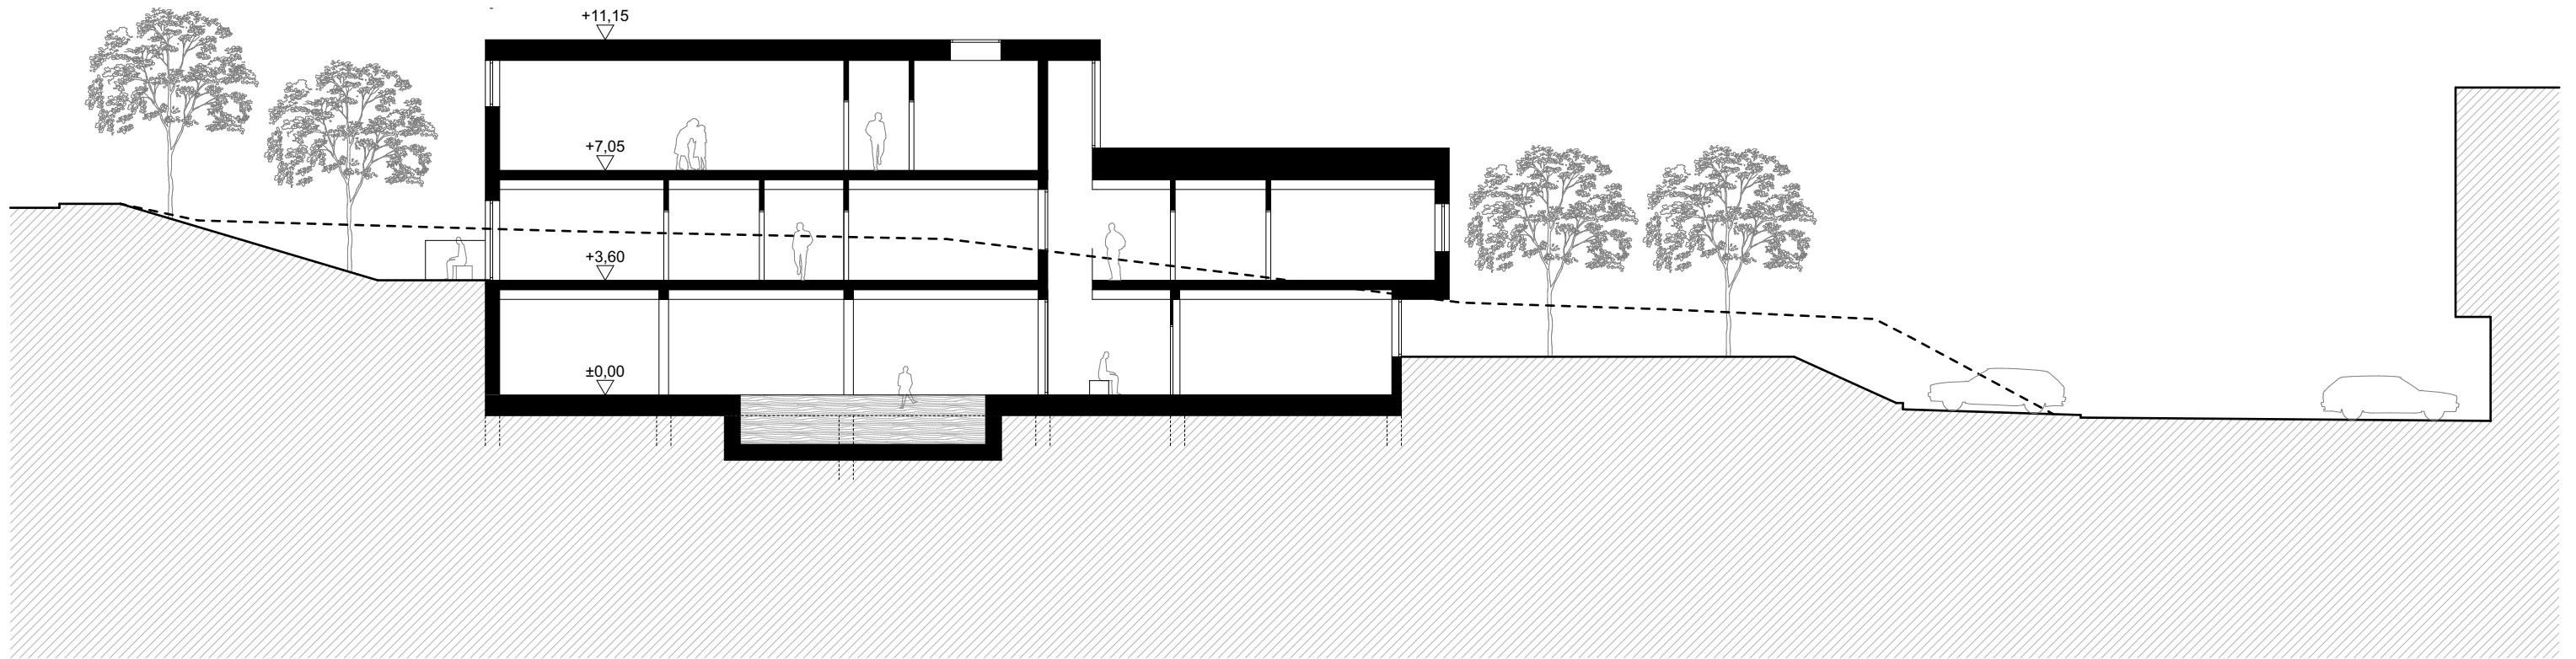

ŘEZ B-B
M 1:200
0m 1m 5m

